


- 1. ARCHITECTURAL METAL ROOF PANEL
- 2. METAL COUNTER FLASHING
- 3. BACKPAN FLASHING
- 4. METAL CURB FLASHING
- 5. ACCEPTABLE CAULKING
- 6. SPACED CLEAT
- 7. DRAINAGE MAT
- 8. UNDERLAYMENT
- 9. METAL CLIP AND BEARING PLATE
- 10. AIR / VAPOUR CONTROLS



- 1. ARCHITECTURAL METAL ROOF PANEL
- 2. METAL COUNTER FLASHING
- 4. METAL CURB FLASHING
- 5. ACCEPTABLE CAULKING
- 6. SPACED CLEAT
- 7. DRAINAGE MAT
- 8. UNDERLAYMENT
- 9. METAL CLIP AND BEARING PLATE

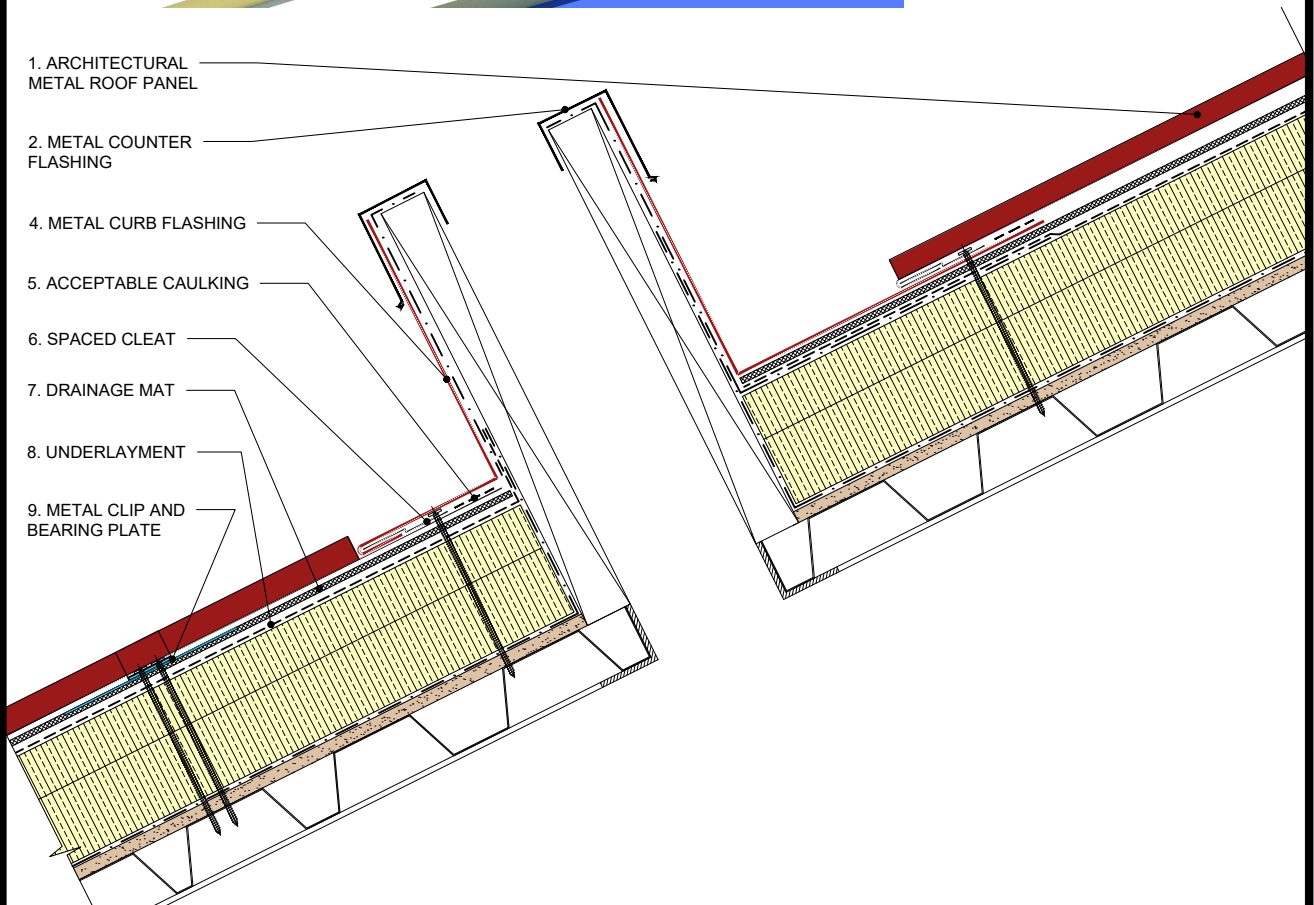

ROOFING CONTRACTORS
ASSOCIATION OF
BRITISH COLUMBIA



RoofStar
GUARANTEED. BETTER.

○ DRAWINGS ARE ILLUSTRATIONS ONLY AND SHOULD BE USED BY THE COORDINATING PROFESSIONAL IN CONJUNCTION WITH THE OVERALL DESIGN OF THE PROJECT.
○ REFER TO THE ROOFSTAR GUARANTEE STANDARDS FOR MINIMUM DIMENSIONS OR OTHER REQUIREMENTS.
○ ALL DRAWINGS REMAIN THE PROPERTY OF RCABC - © 2018 RCABC

Curb, Split Panel
(< 900mm or 36")

DWG No. 1 1/2"=1'-0"

Version
ASM 11.2.1

Date